




1 LANDSCAPE FORMS PLAINWELL BENCH WITH CENTER ARM
1 1/2" = 1'-0"


129343.53-17

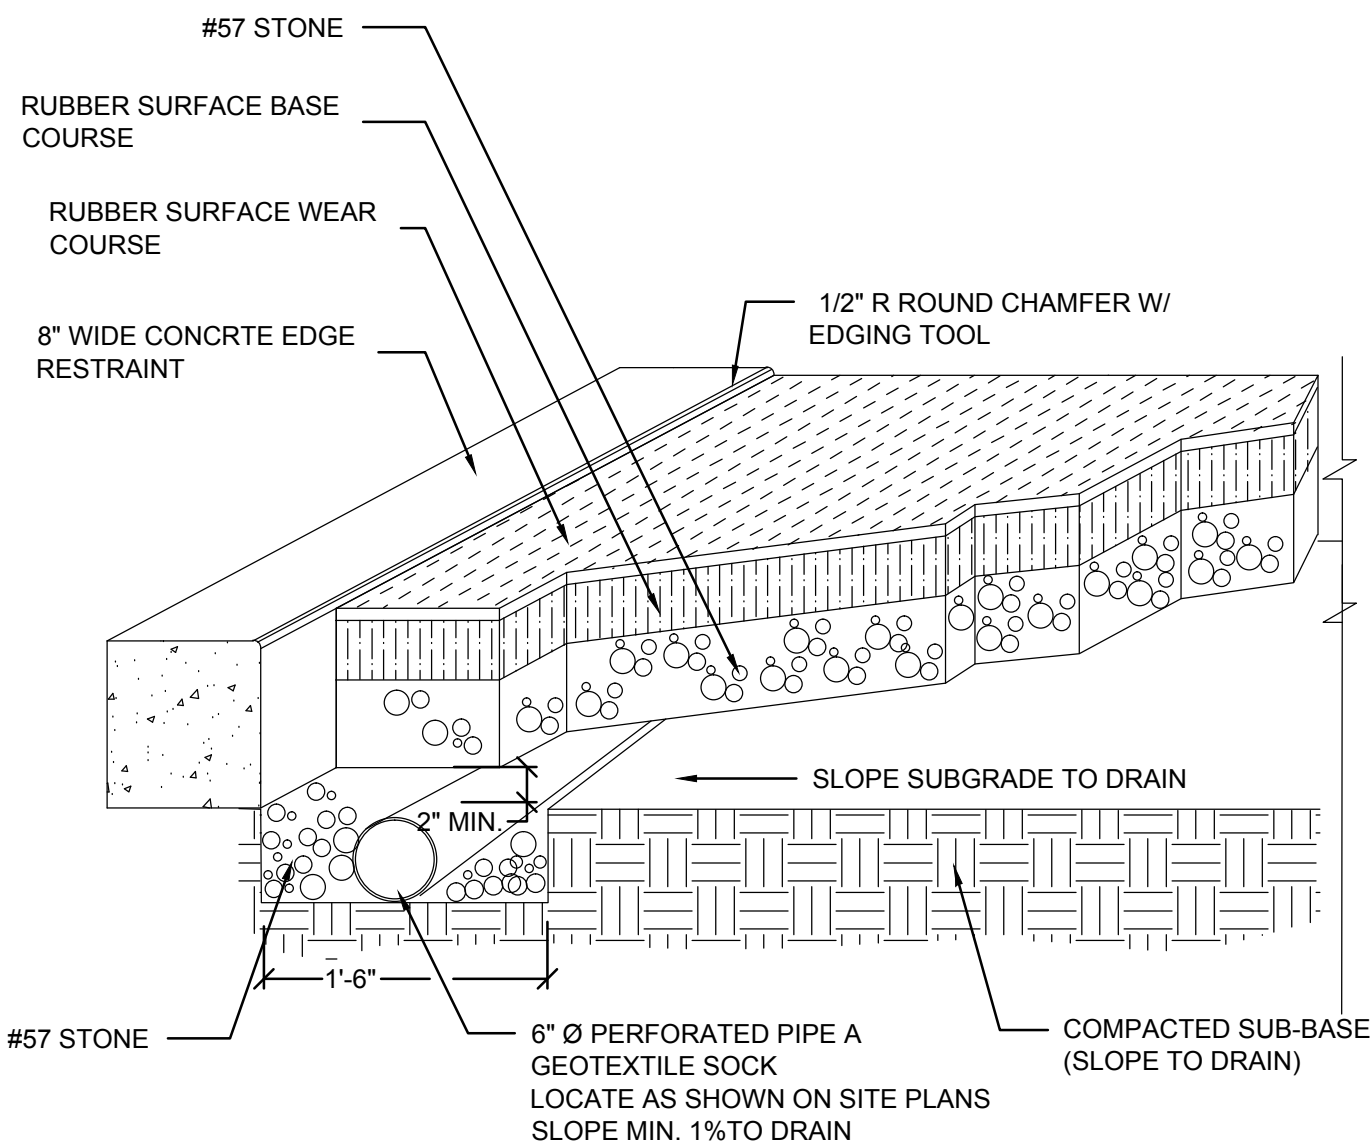

- NOTE:
1. EMBED ALL REBAR MIN. 2" IN CONCRETE
 2. INSTALL PLAY SURFACE AND UNDERDRAIN PER THE MANUFACTURER'S SPECIFICATIONS

2 POURED-IN-PLACE PLAY SURFACE
NOT TO SCALE

DETAIL-FILE

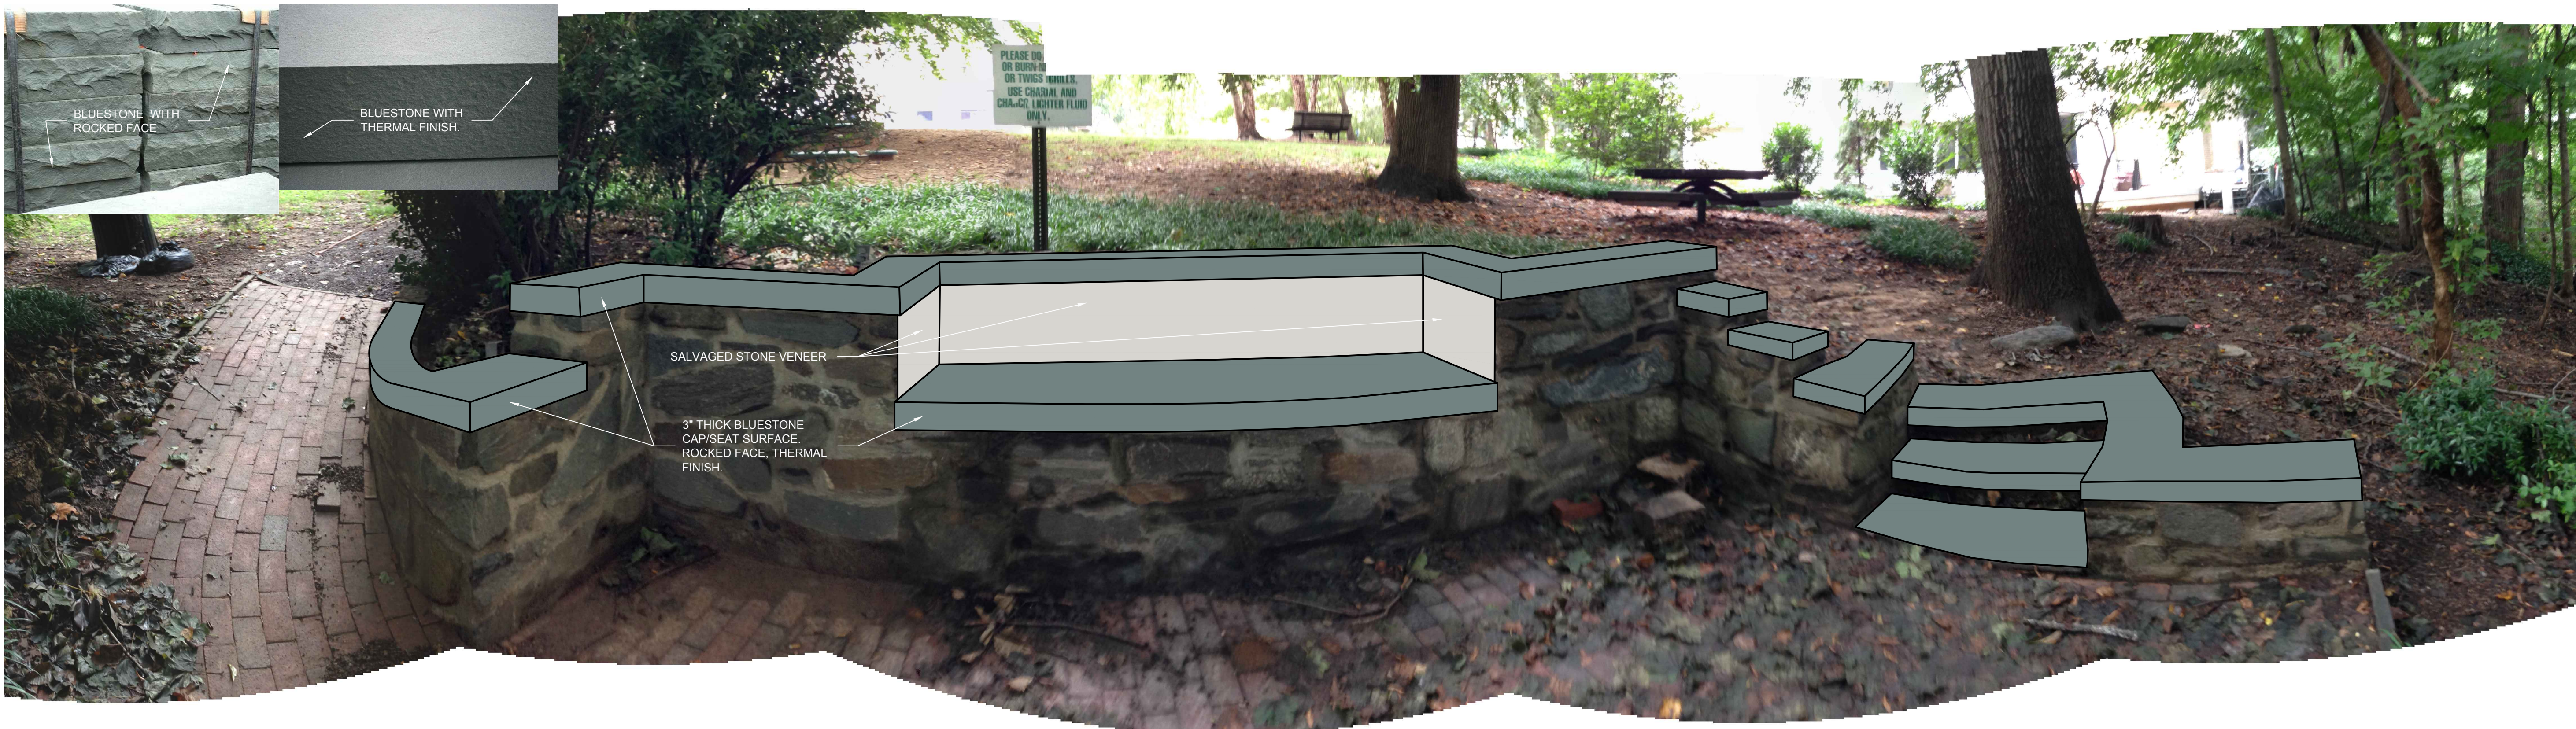

3 RENOVATED STONE WALL
1\"/>

AMT

A. MORTON THOMAS AND ASSOCIATES, INC.
CONSULTING ENGINEERS
800 KING FARM BOULEVARD, 4TH FLOOR, ROCKVILLE, MD 20850
(301) 897-5585 FAX (301) 897-8814
EMAIL: AMT1@AMTENGINEERING.COM

CONSULTANTS

REGISTRATION STAMP

OWNER

VILLAGE OF
FRIENDSHIP HEIGHTS
4433 SOUTH PARK AVENUE
CHEVY CHASE, MD 20815

PROJECT TITLE

PAGE PARK
PLAYGROUND
NORTH PARK AVENUE
CHEVY CHASE, MD 20815

REVISIONS

MARK	DATE	DESCRIPTION

AMT FILE NO.	114-734.002
DATE:	2015-01-09
SCALE:	1" = 10'-0"
DESIGNED BY:	AES
DRAWN BY:	AES
CHECKED BY:	SAJ

SUBMISSION

SHEET TITLE

SITE DETAILS

SHEET

CS501

SHEET 4 OF 5

DETAIL-FILE